



Joni Blymire Graphic Design – Office

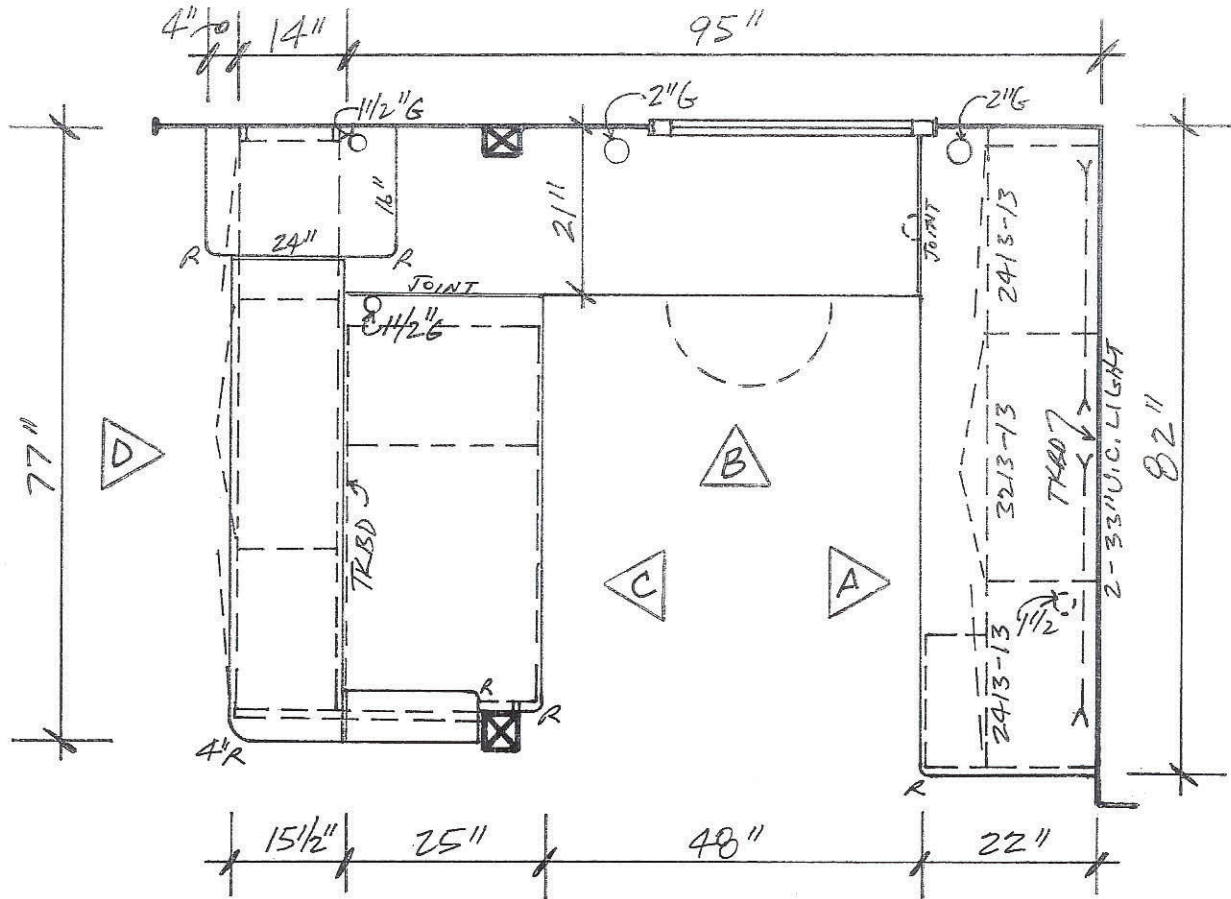

PLAN

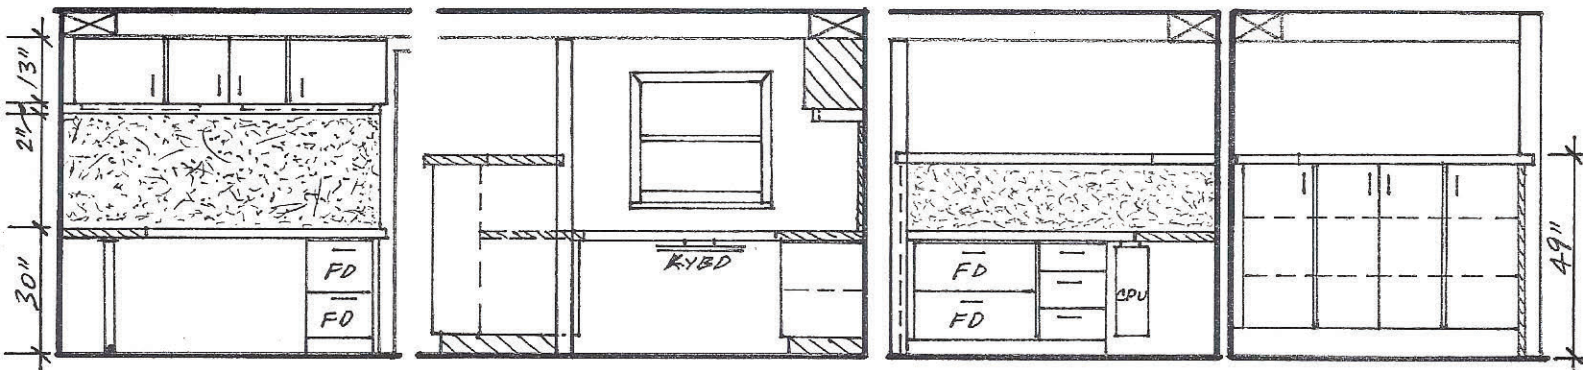

A ELEVATION

B

C

D

	TECHLINE STUDIOS	JOB	BLYMIRE RESIDENCE		
	12221 PARKLAWN DRIVE, STE 100	SHEET NO:	1	OF	1
	ROCKVILLE, MD 20852	SCALE	1/2" = 1'-0"	DATE	11/16/15
	p. (410) 456-8101 f. (410) 531-2813				